


# Basement Plan

SCALE: 1/4"=1'-0" (22x34) 1/8"=1'-0" (11x17)


**FIR**

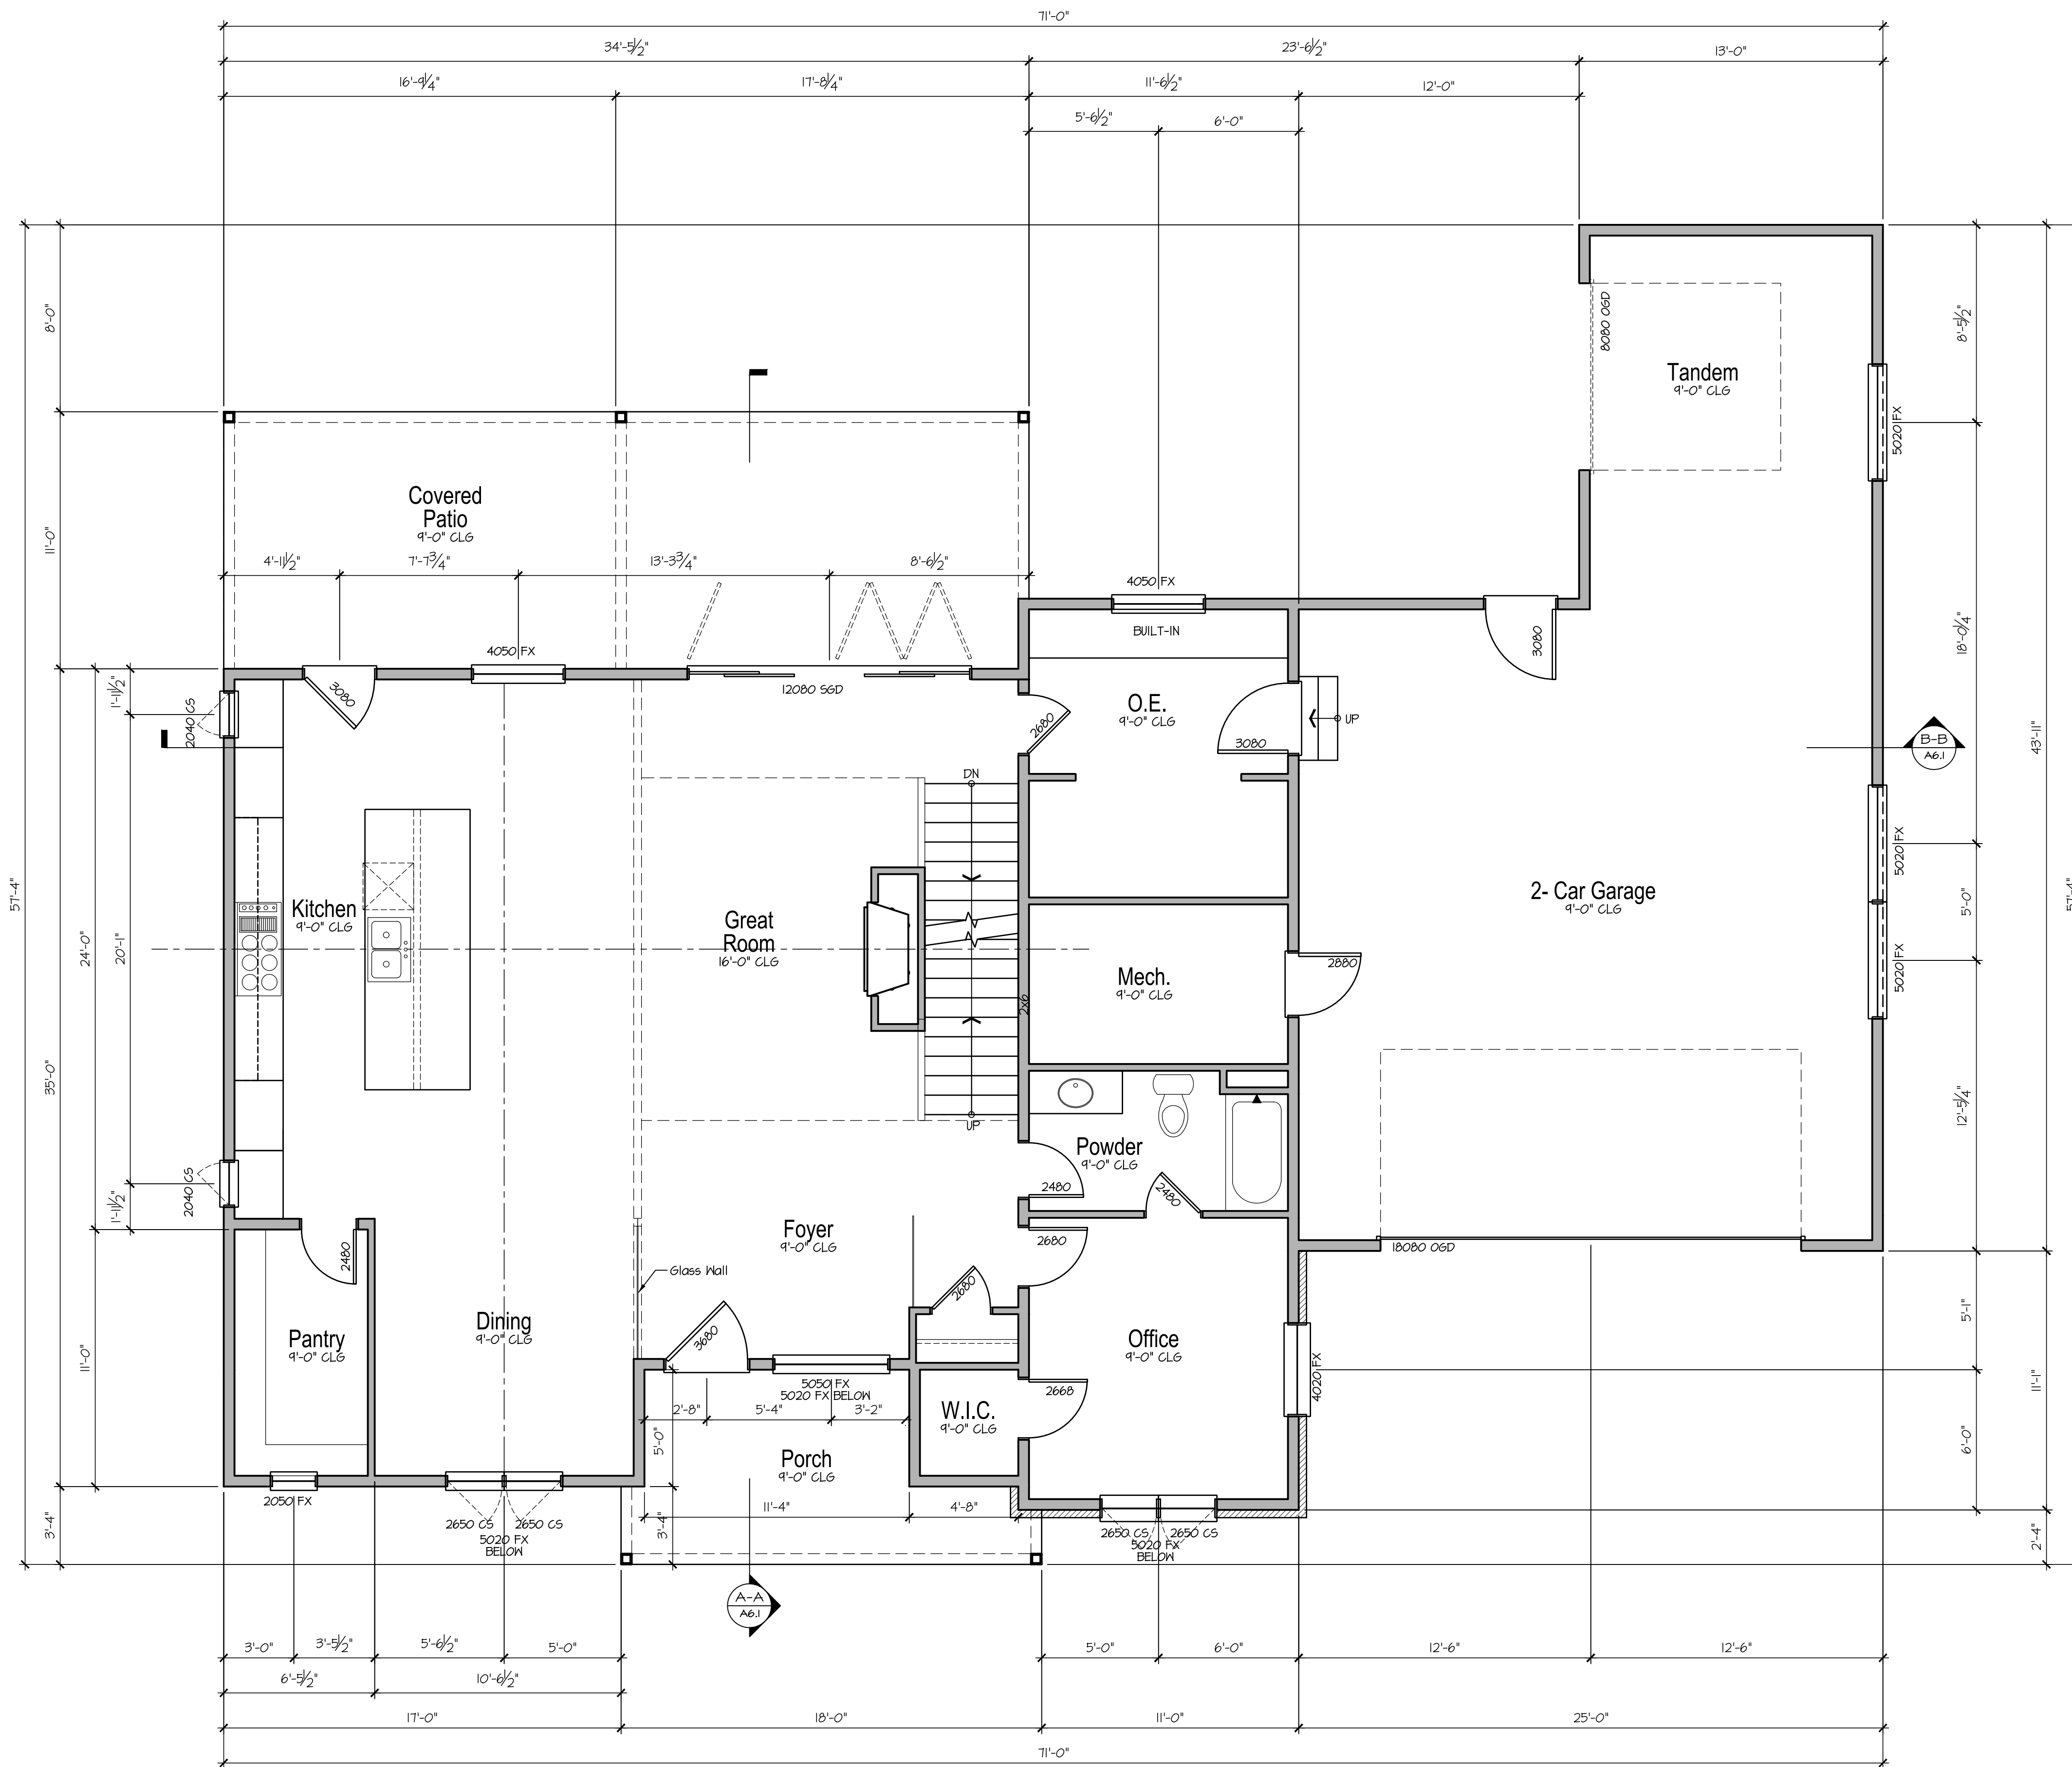

# Main Floor Plan

SCALE: 1/4"=1'-0" (22x34) 1/8"=1'-0" (11x17)

**FIR**

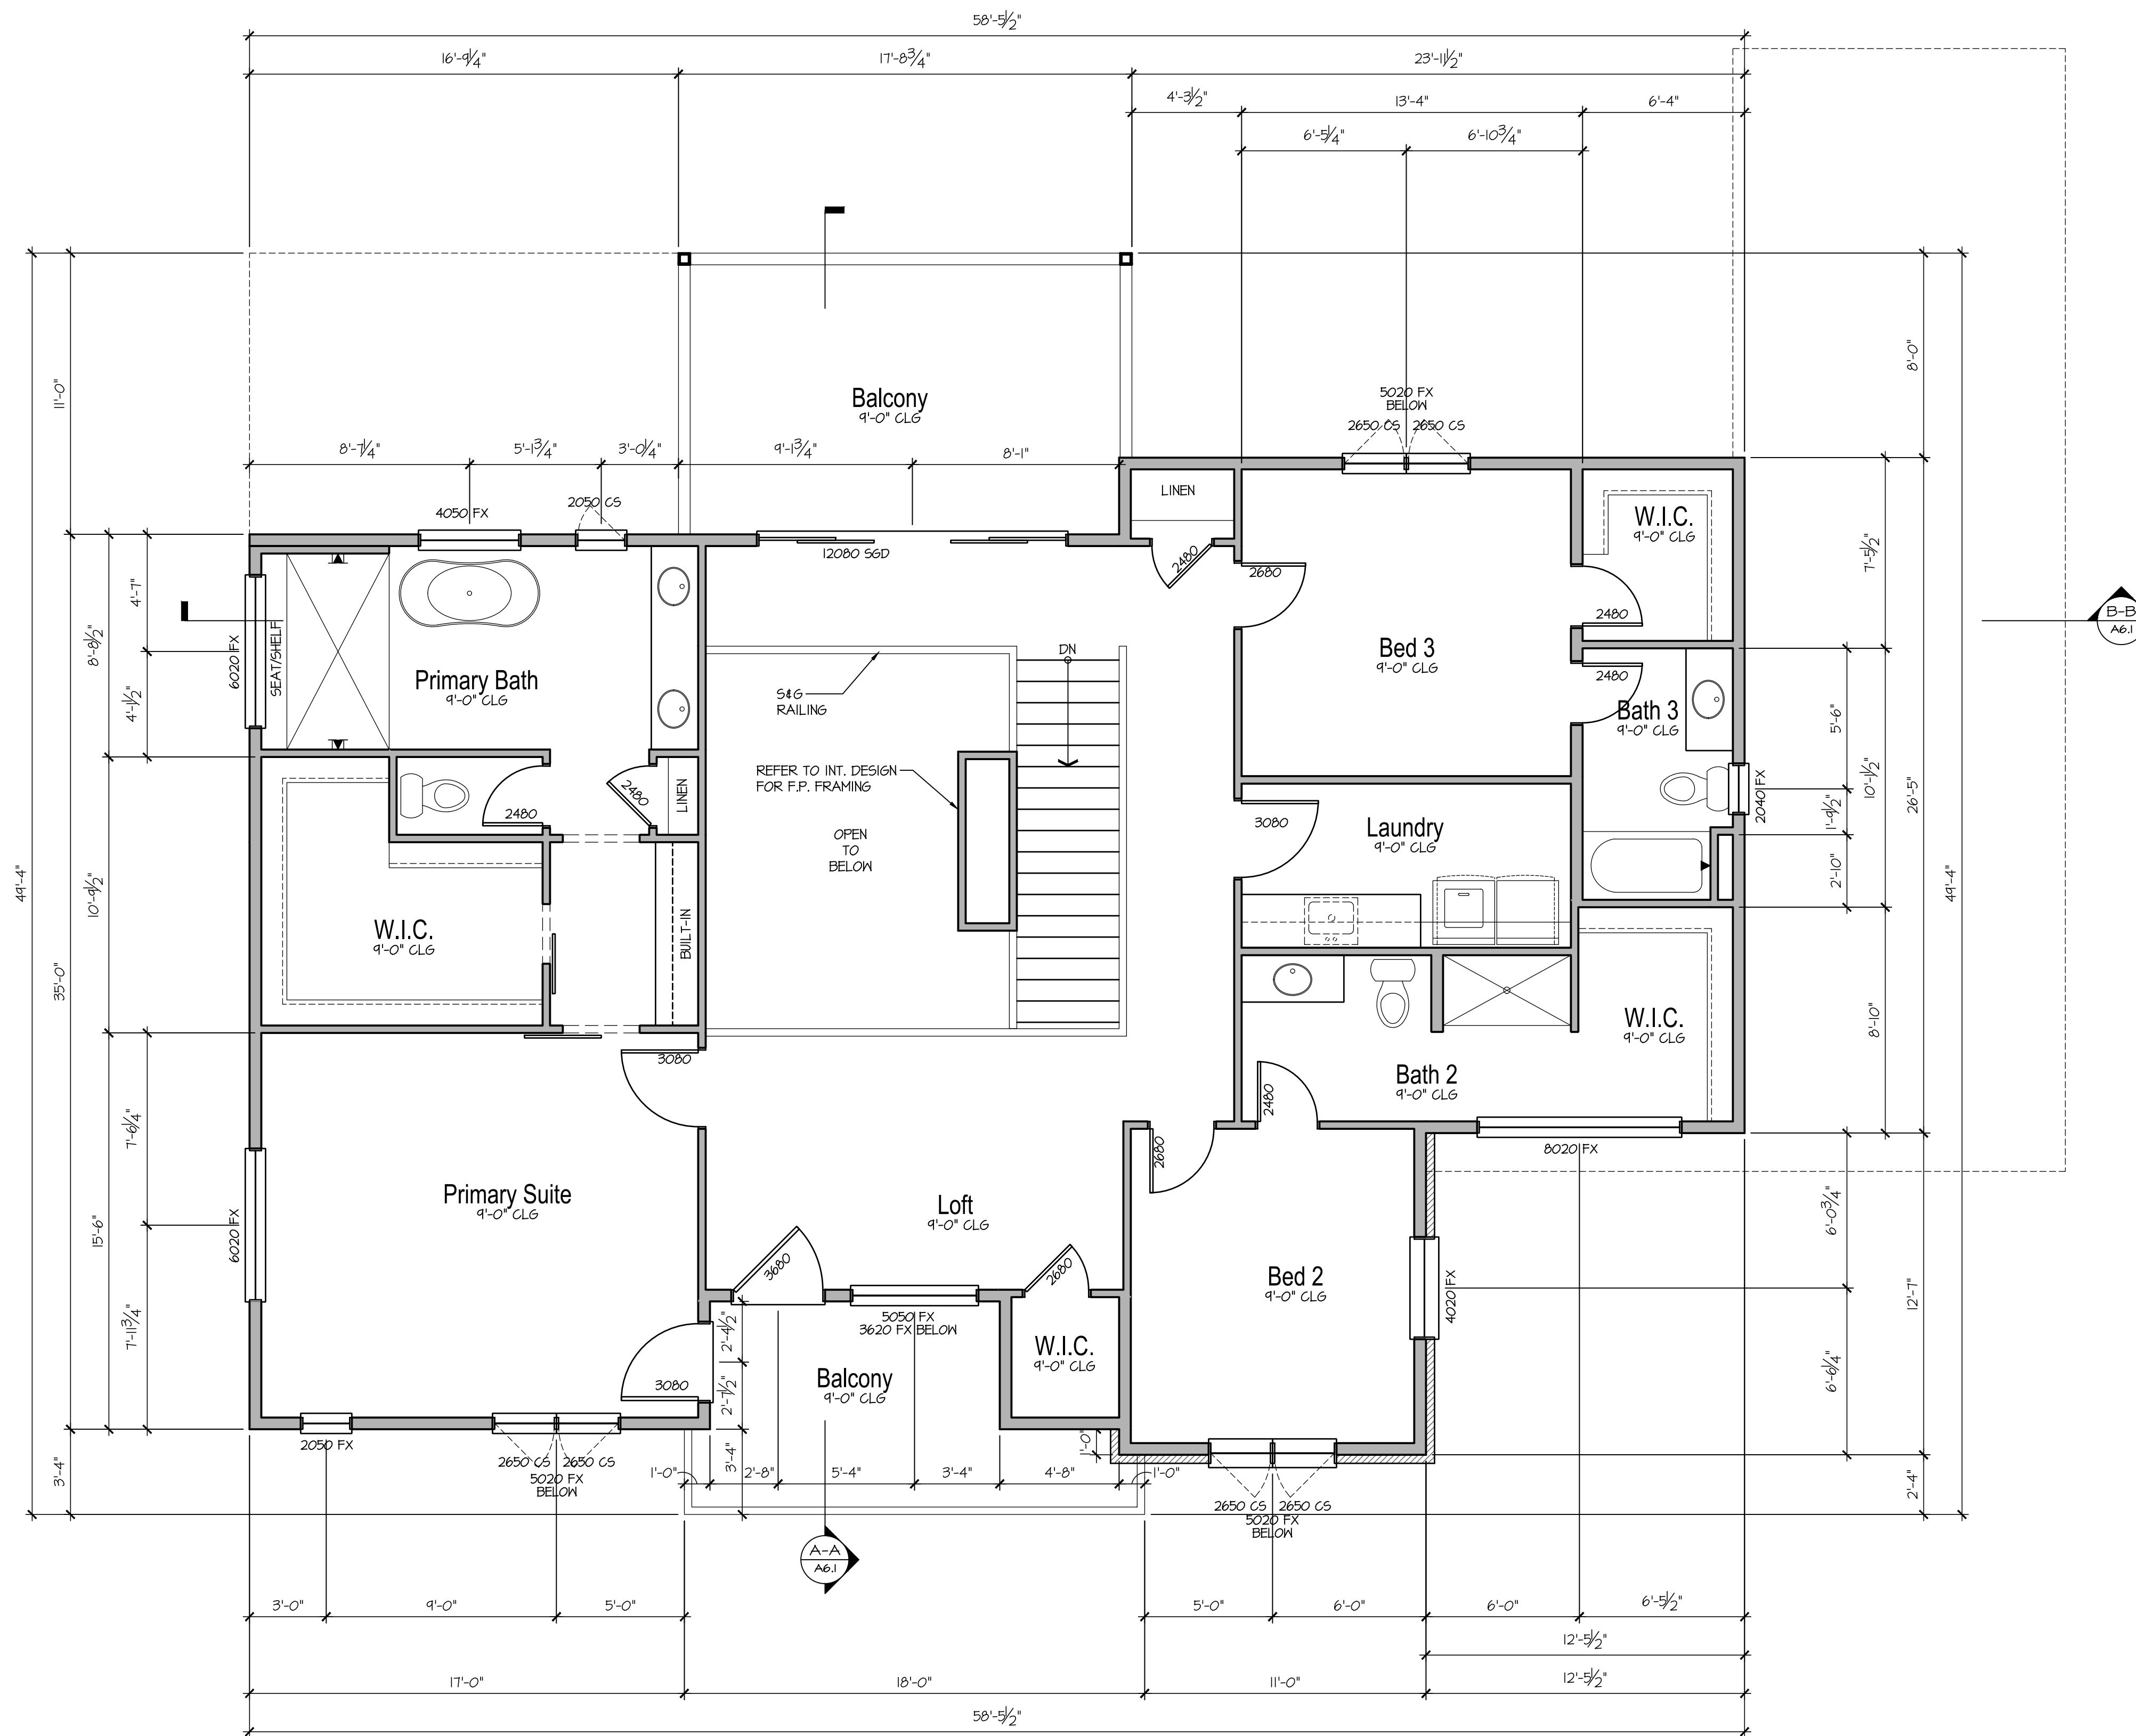

# Upper Floor Plan

SCALE: 1/4"=1'-0" (22x34) 1/8"=1'-0" (11x17)

# FIR