


Basement Plan

SCALE: 1/4"=1'-0" (22x34) 1/8"=1'-0" (11x17)


WILLOW

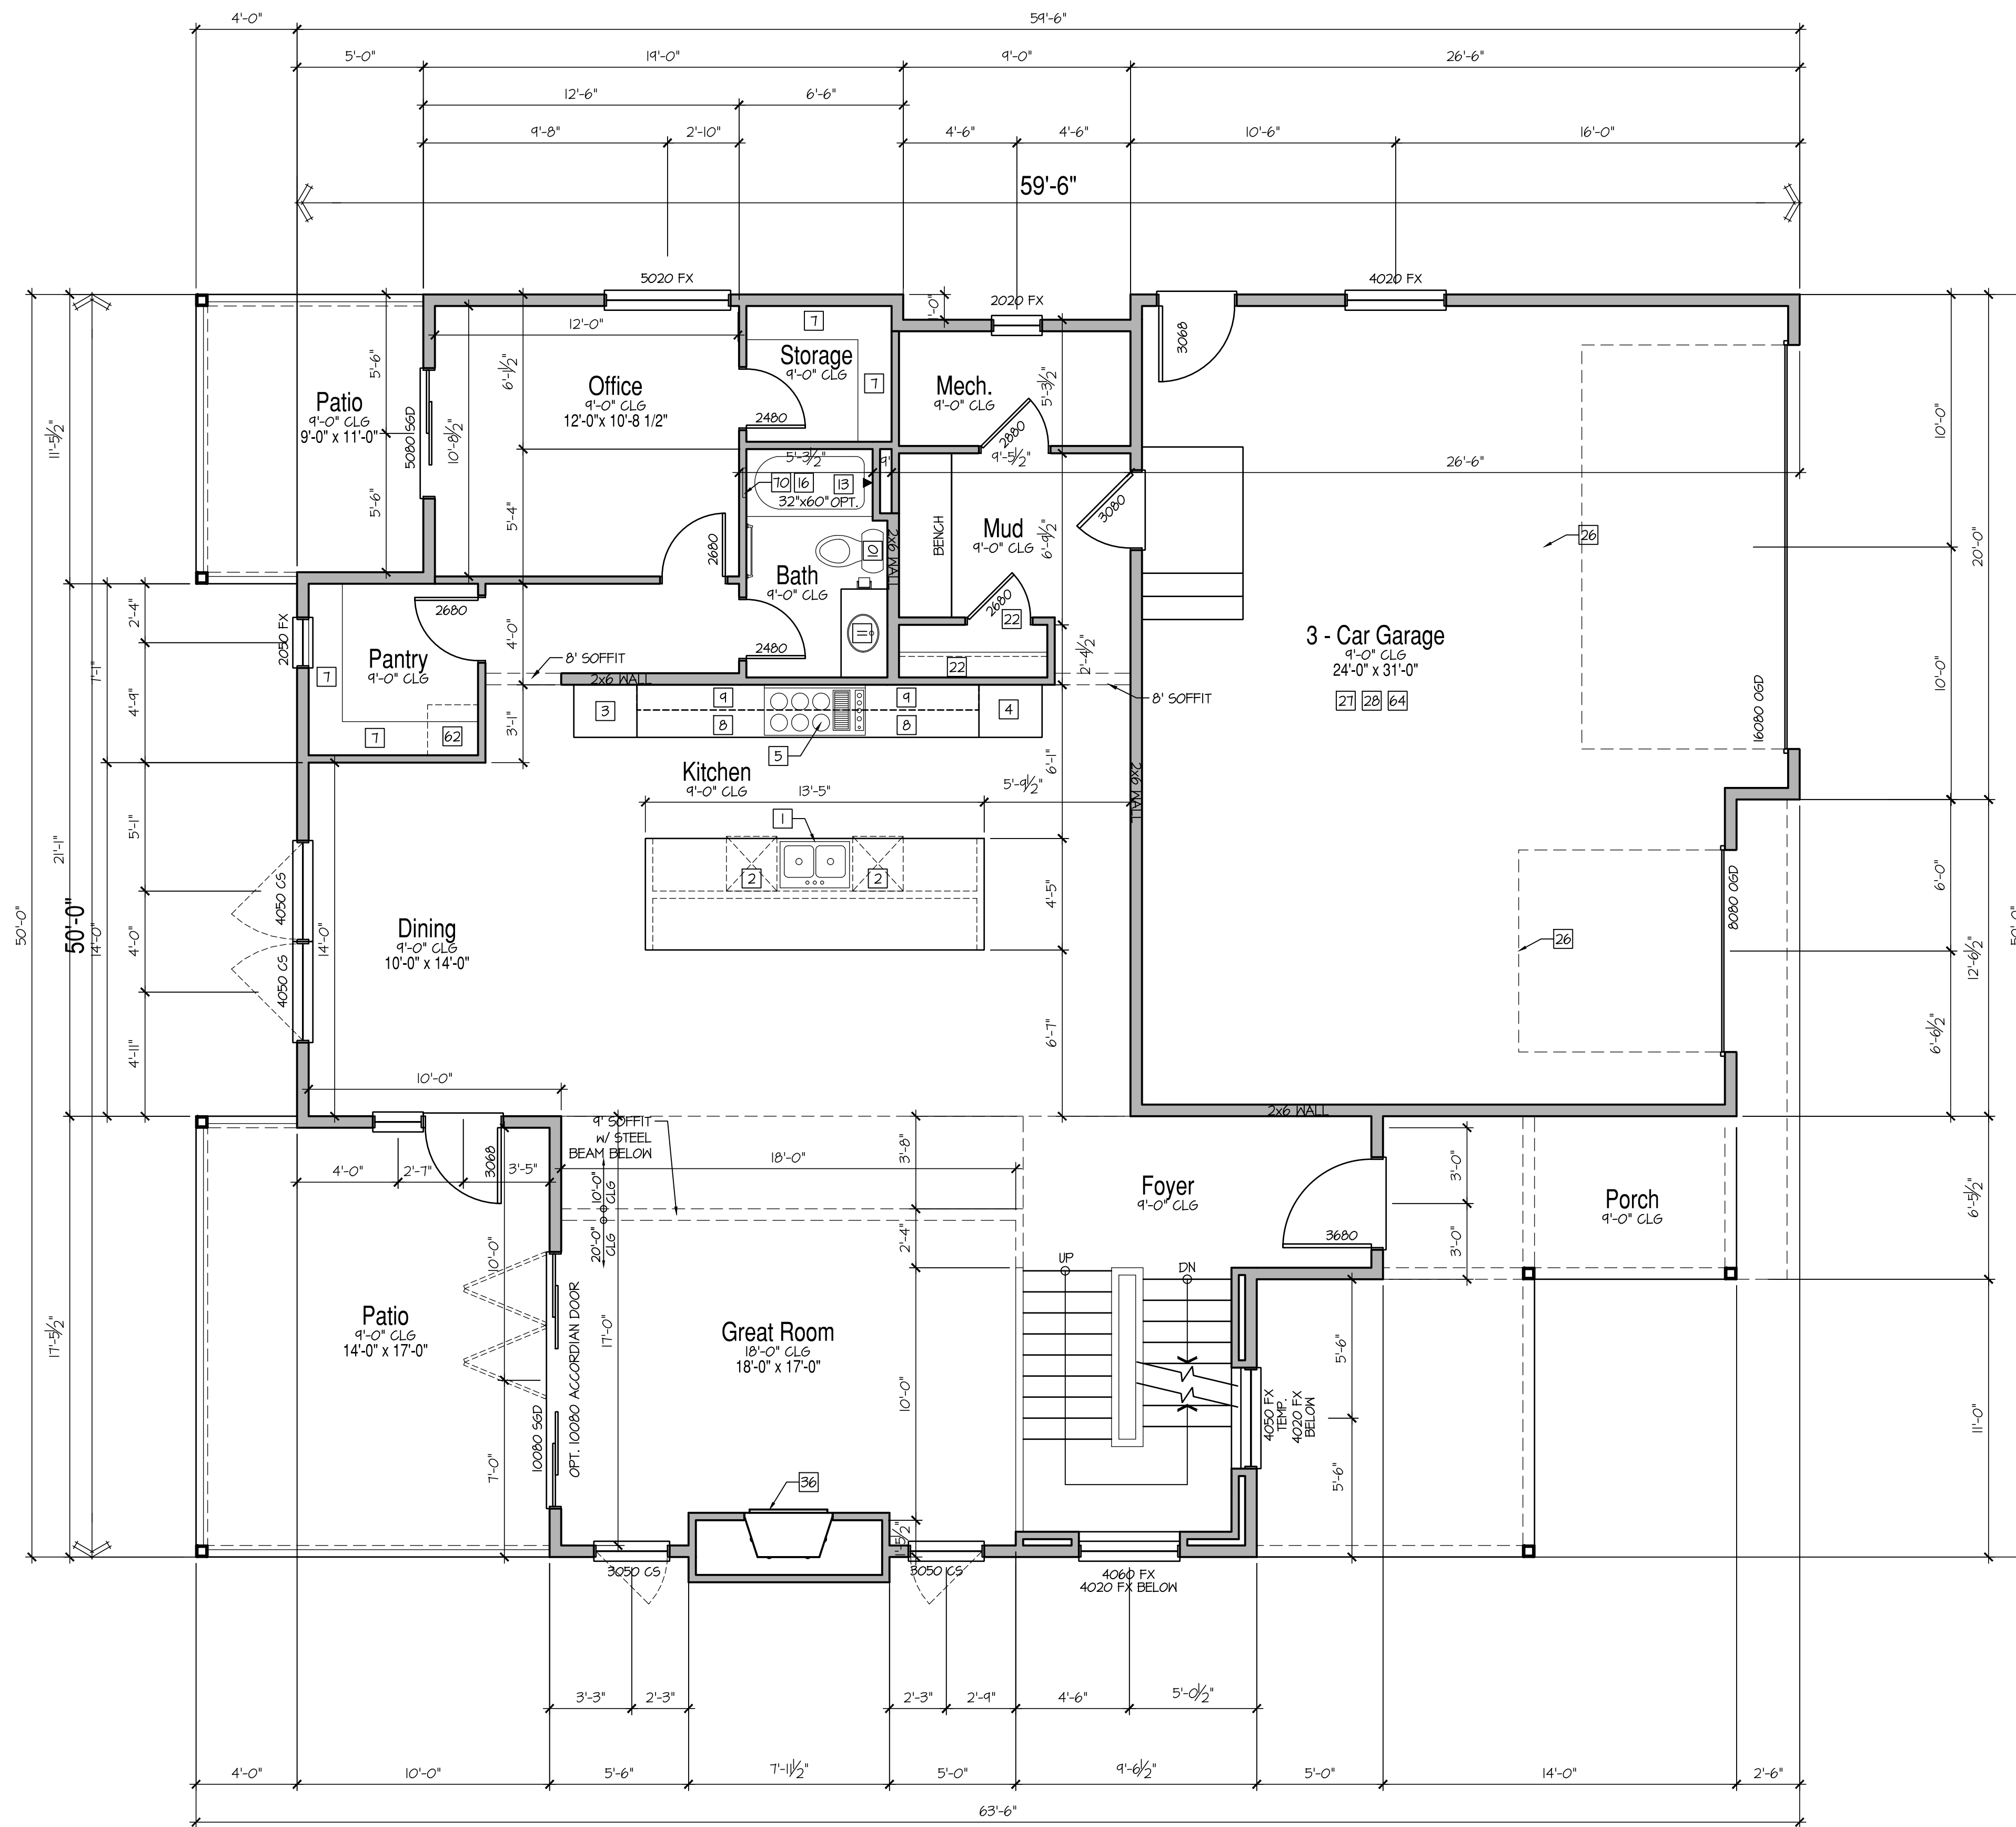

Main Floor Plan

SCALE: 1/4"=1'-0" (22x34) 1/8"=1'-0" (11x17)

WILLOW

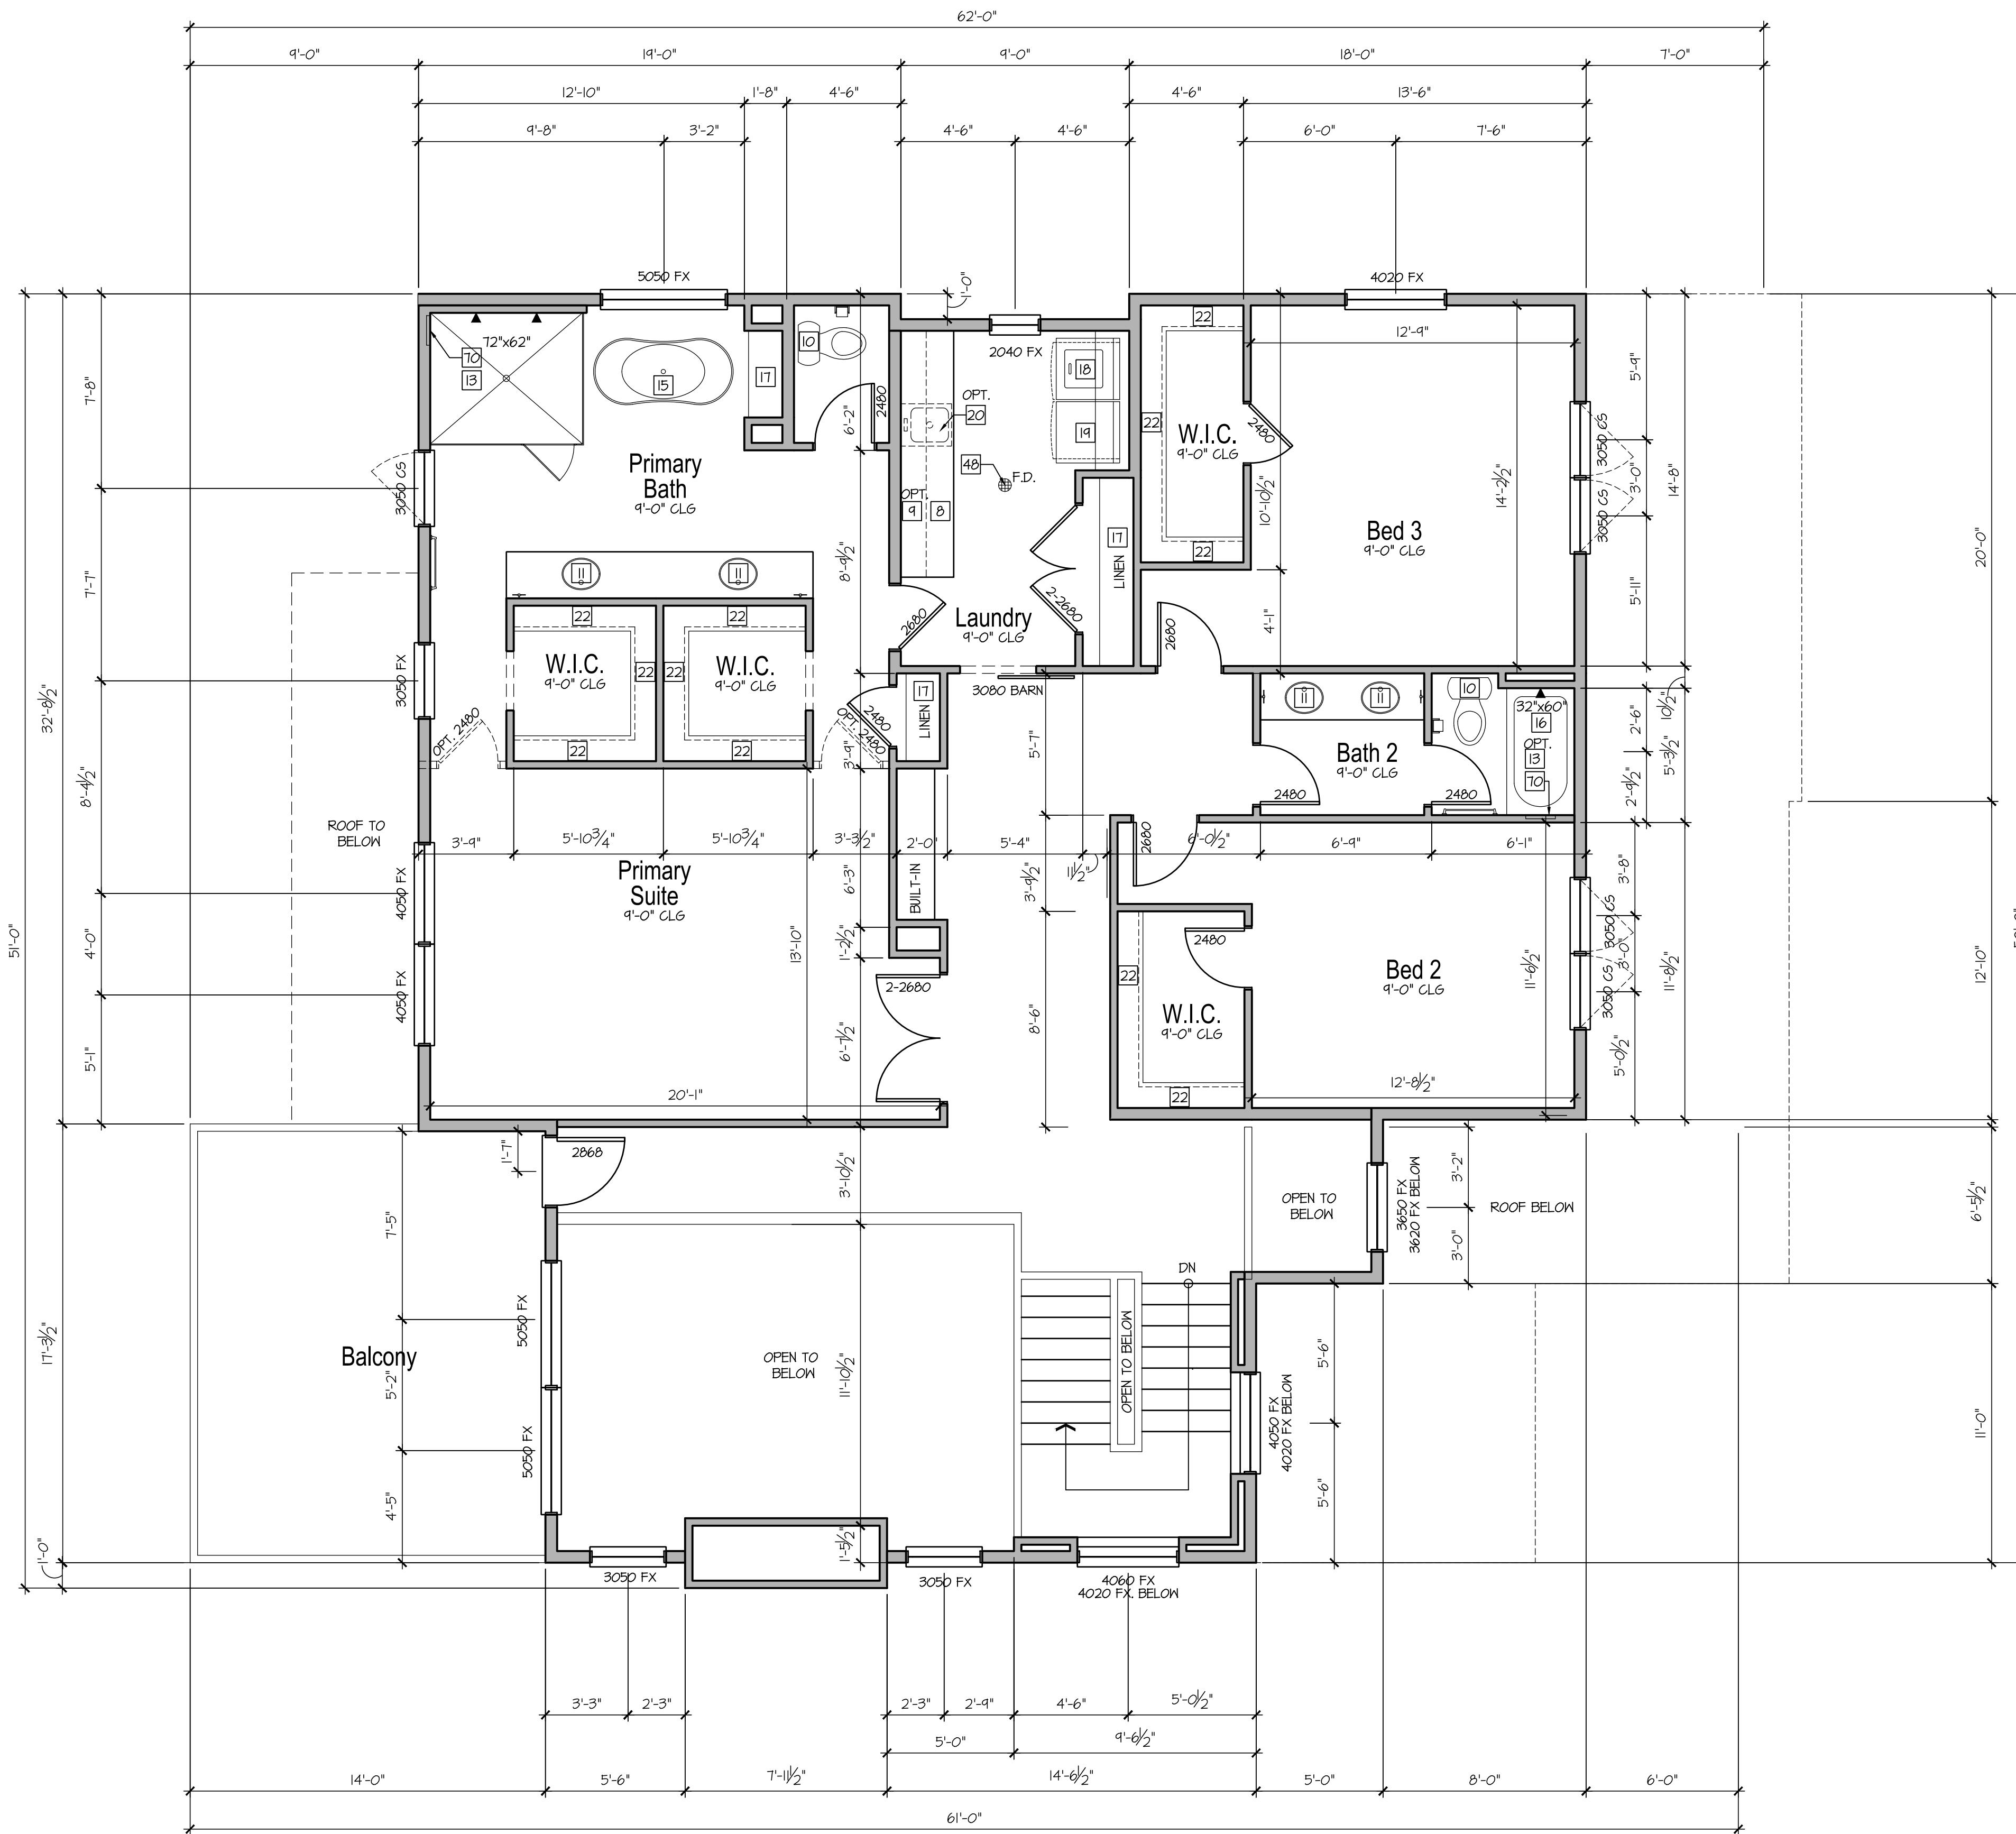

Upper Floor Plan

SCALE: 1/4"=1'-0" (22x34) 1/8"=1'-0" (11x17)

WILLOW