


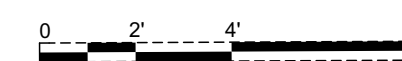


1 Lower Floor
SCALE: 1/4" = 1'-0"

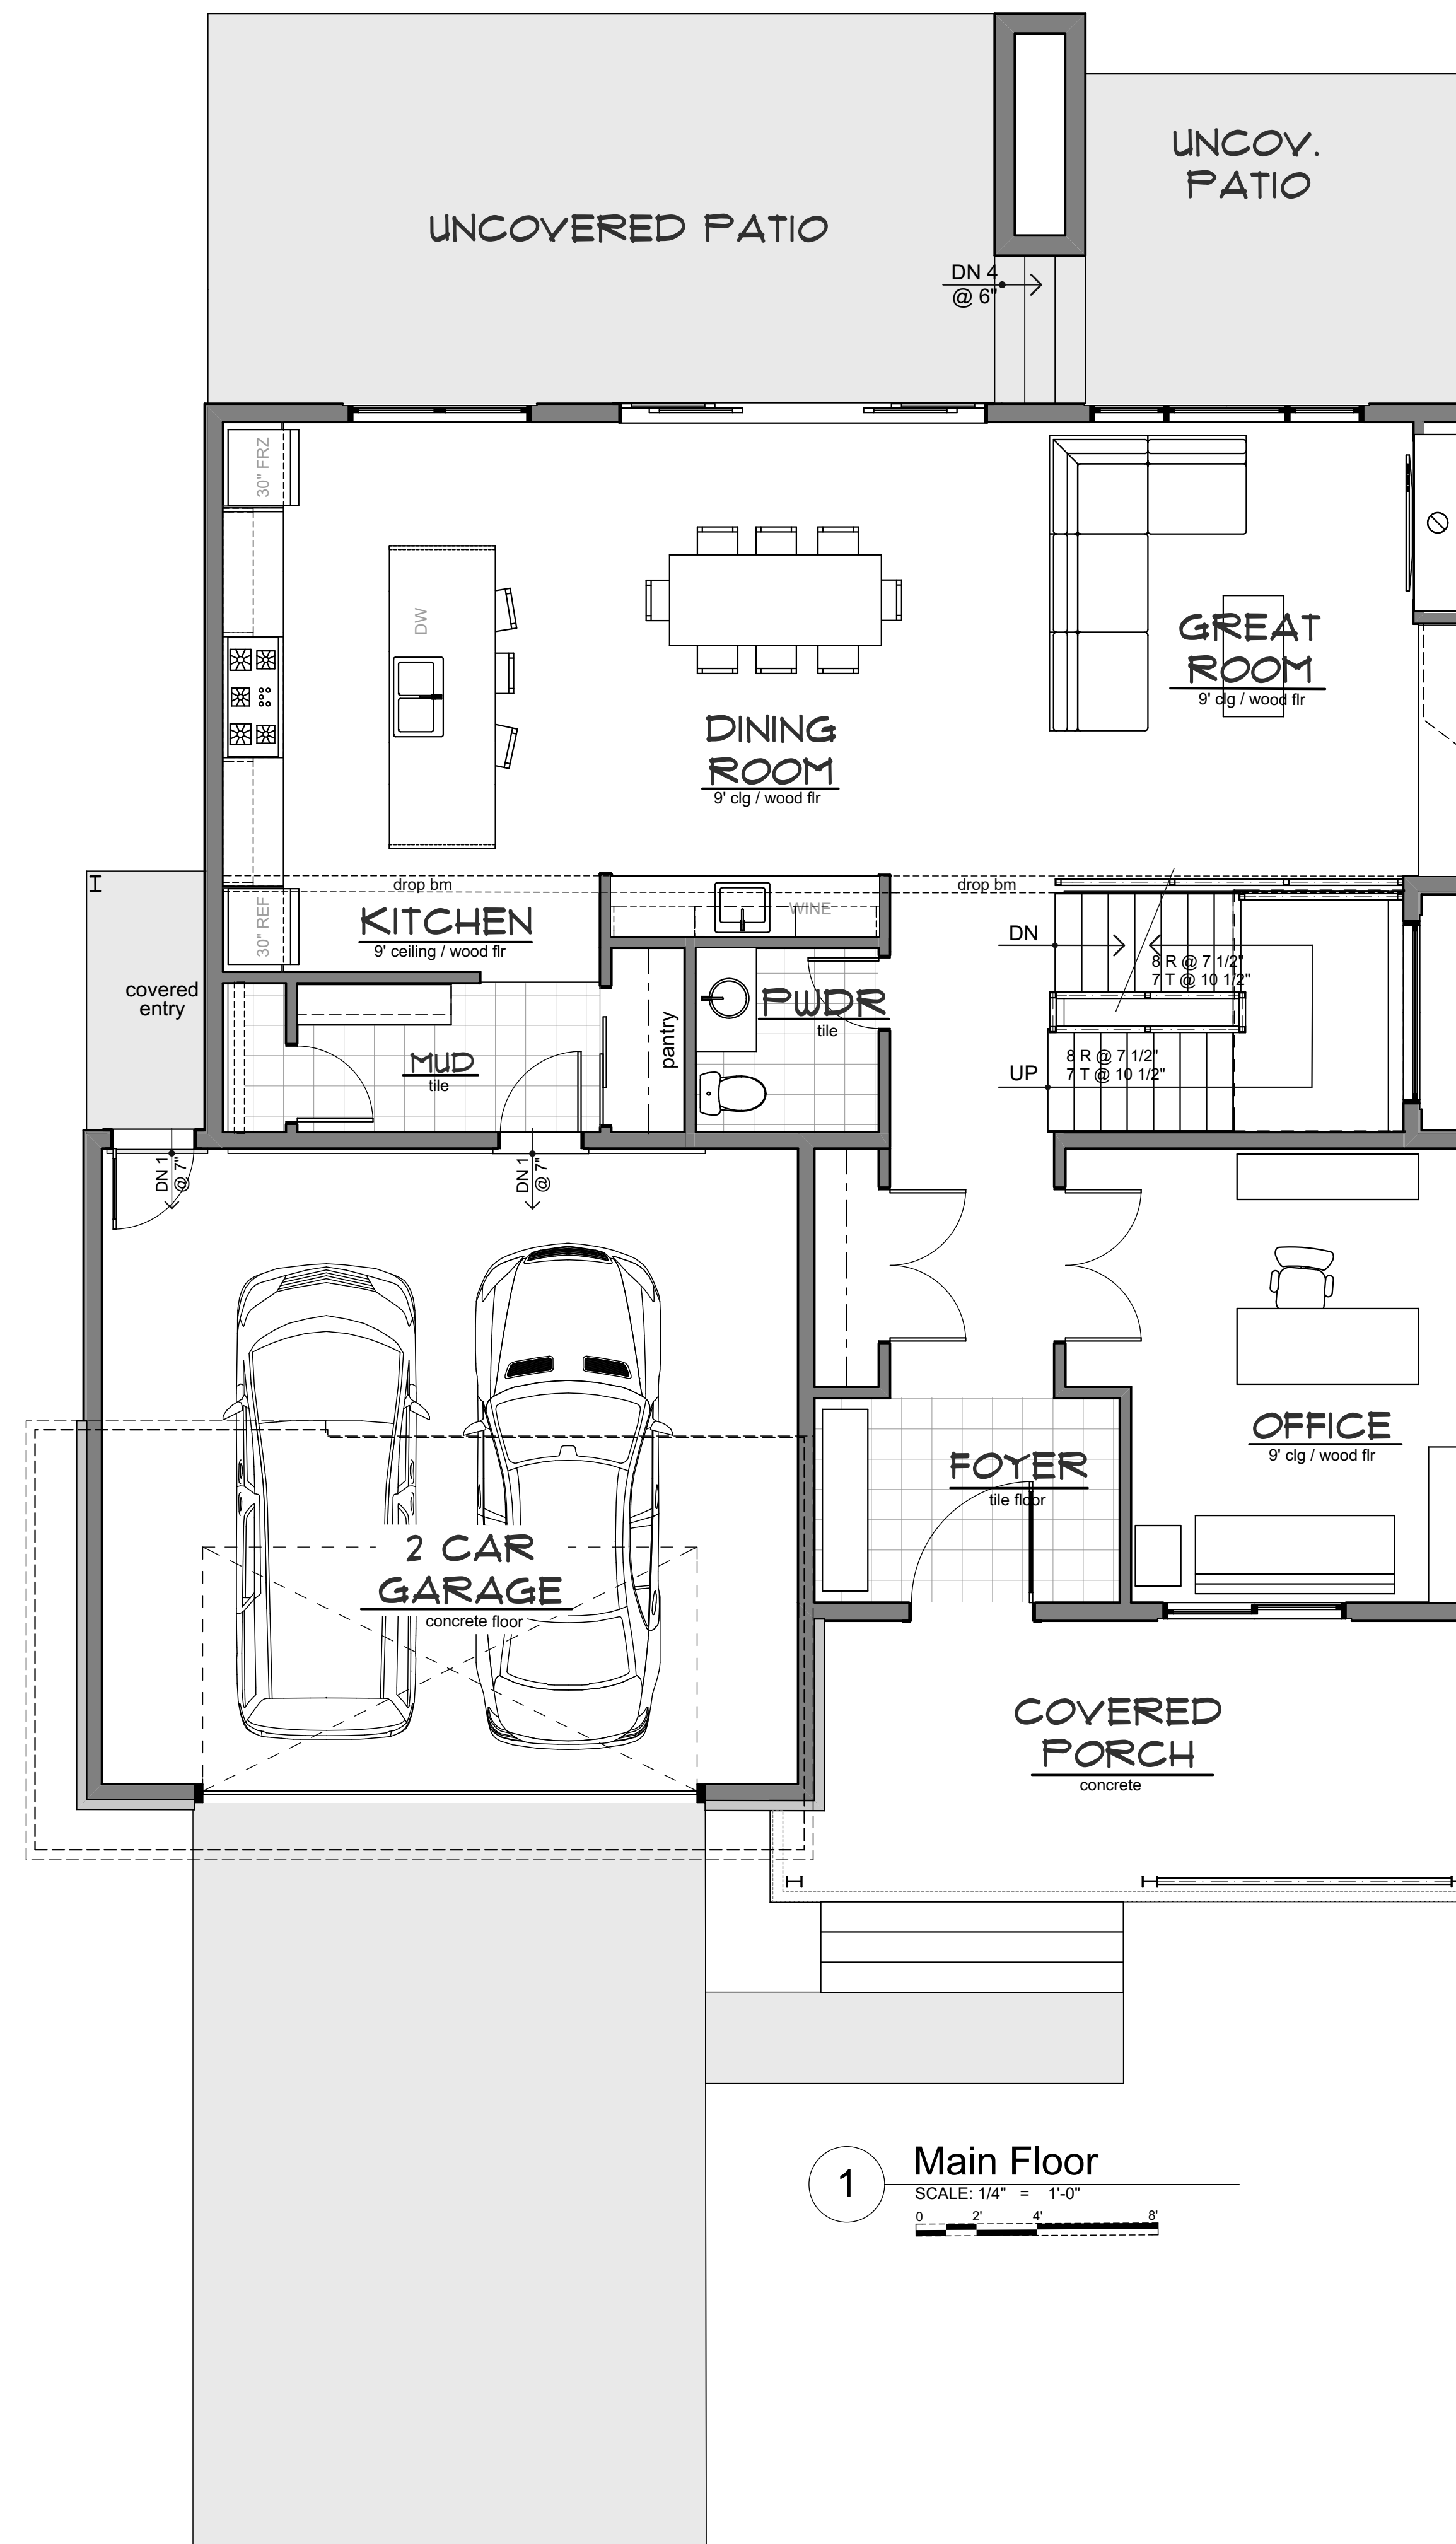

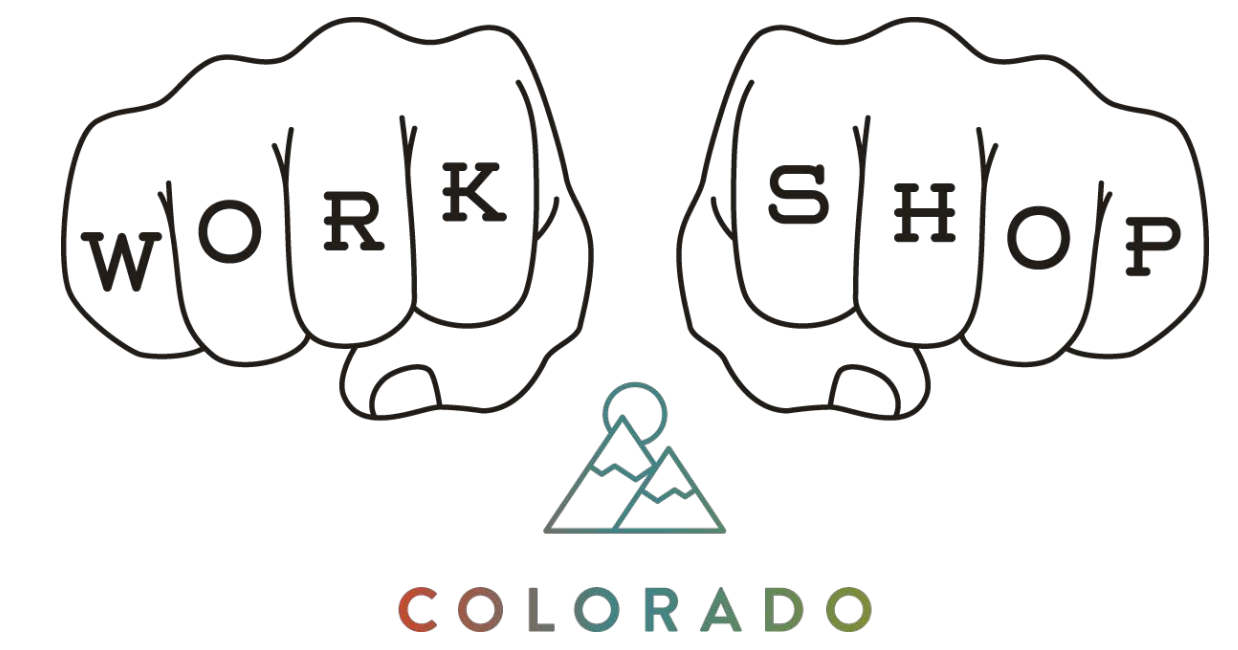

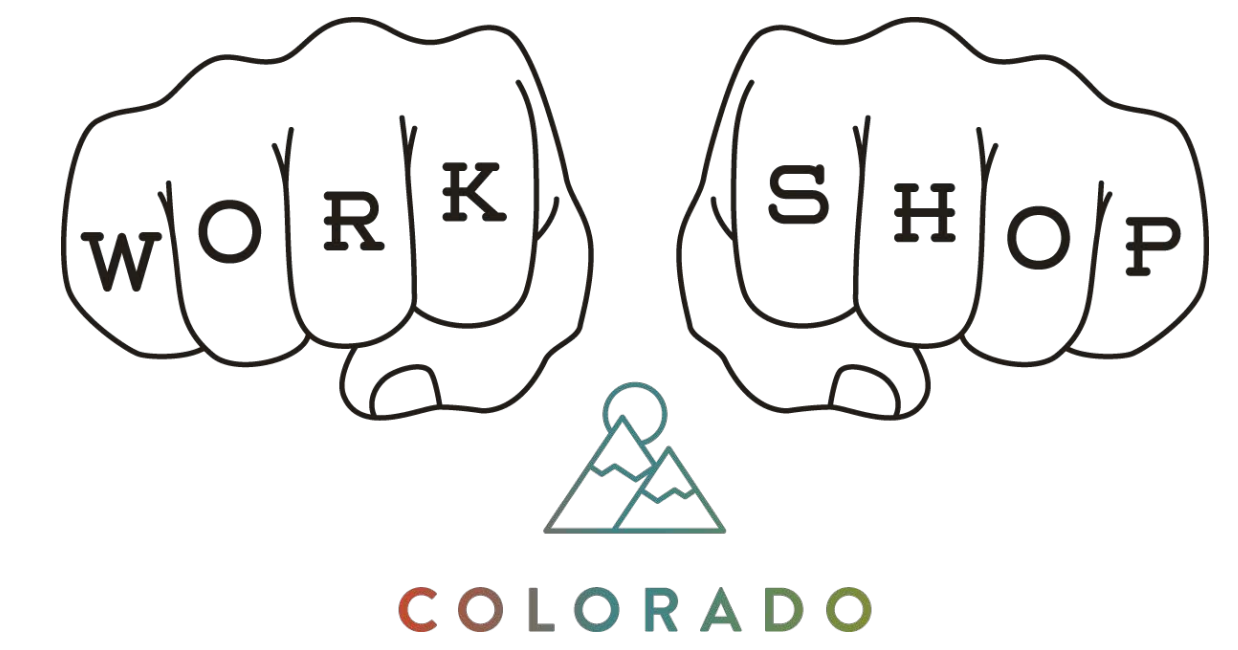

1 Upper Floor
SCALE: 1/4" = 1'-0"
0 2 4 8